

GENERAL NOTES

THE BUILDER MUST CHECK DIMENSIONS AND CONTENT GIVEN ON THE DRAWING AND ADVISE THE DESIGNER OF ANY DISCREPANCIES BEFORE COMMENCING CONSTRUCTION.
 THIS DRAWING MUST NOT BE REPRODUCED OR USED FOR ANY PURPOSE OTHER THAN IN CONNECTION WITH THE BOAT OR DESIGN FOR WHICH IT WAS DRAWN, WITHOUT THE DESIGNER'S WRITTEN CONSENT.
 THE COST OF THESE PLANS INCLUDES FEES FOR ONE BOAT ONLY FOR
 - NO ADDITIONAL BOATS SHALL BE BUILT FROM THESE PLANS WITHOUT THE DESIGNER'S WRITTEN CONSENT AND PAYMENT OF FEES.


L 825 POWER CAT

GA OPTION 1


DESIGN:	DL	SHEET:
DRAWN:	DL	
DATE:	13/11/14	
SCALE AT A1:	1:15	
SCALE AT A3:	1:30	
01		

danleech
 naval architecture

CHRISTCHURCH
 NEW ZEALAND
 ph 027 306 2423
 dan@leechboats.com
 www.leechboats.com

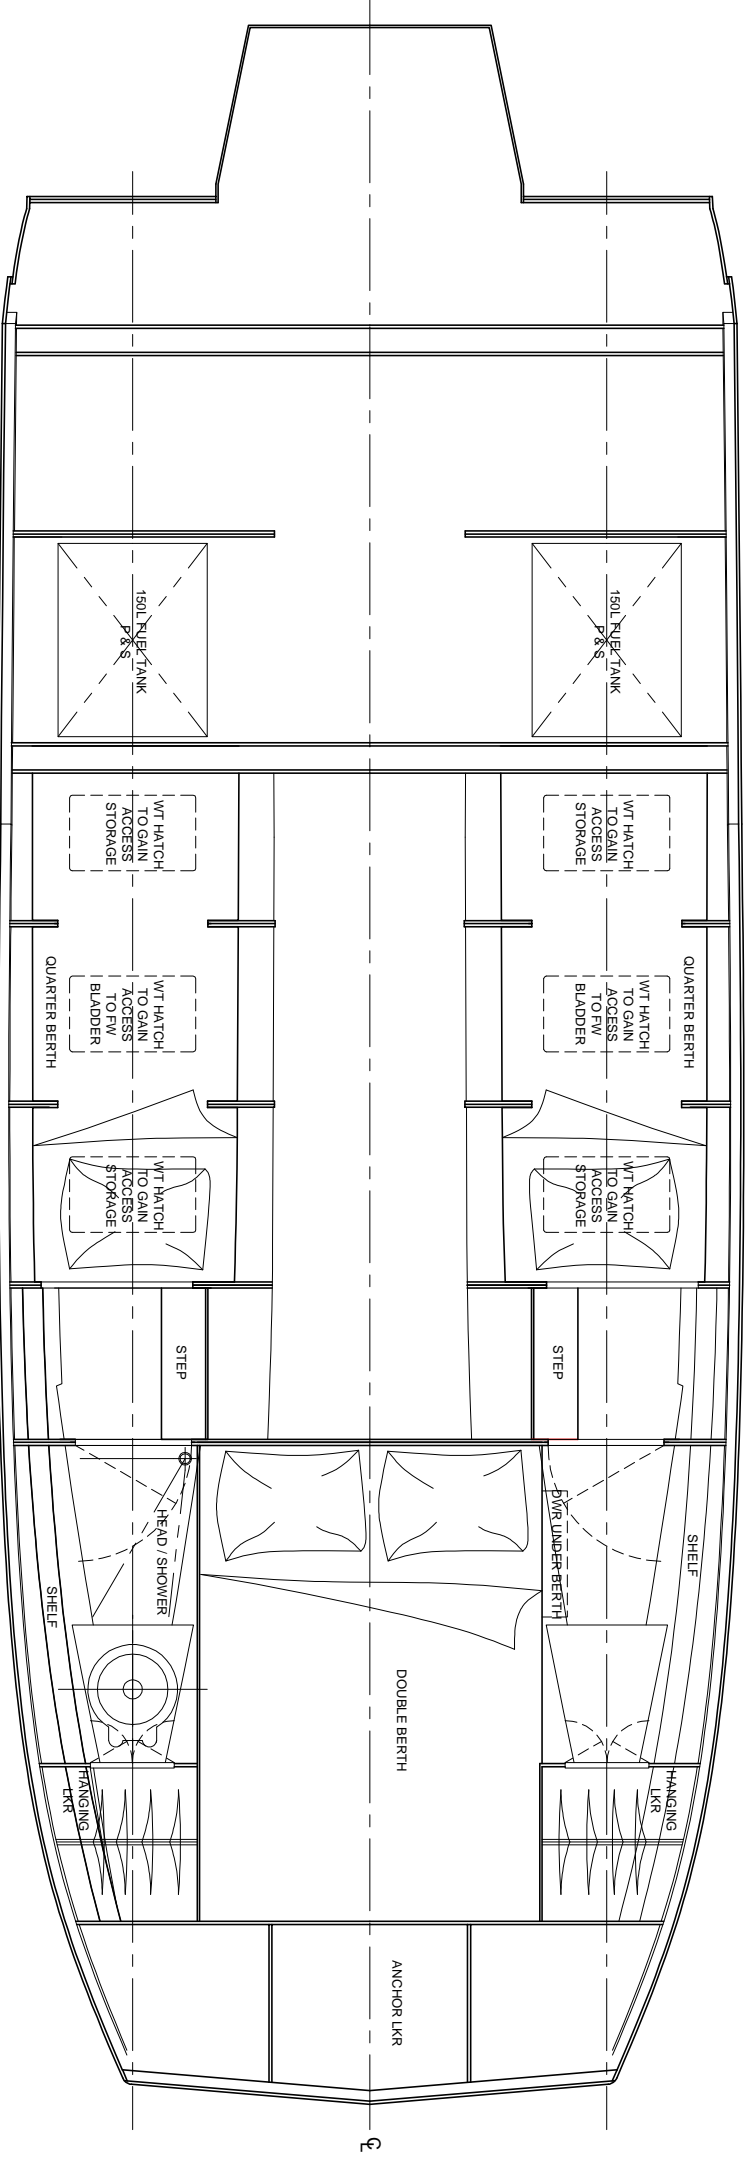

1 VIEW : SHOWING PLAN VIEW OF LOWER ACCOMMODATIONS
 SCALE: 1:15

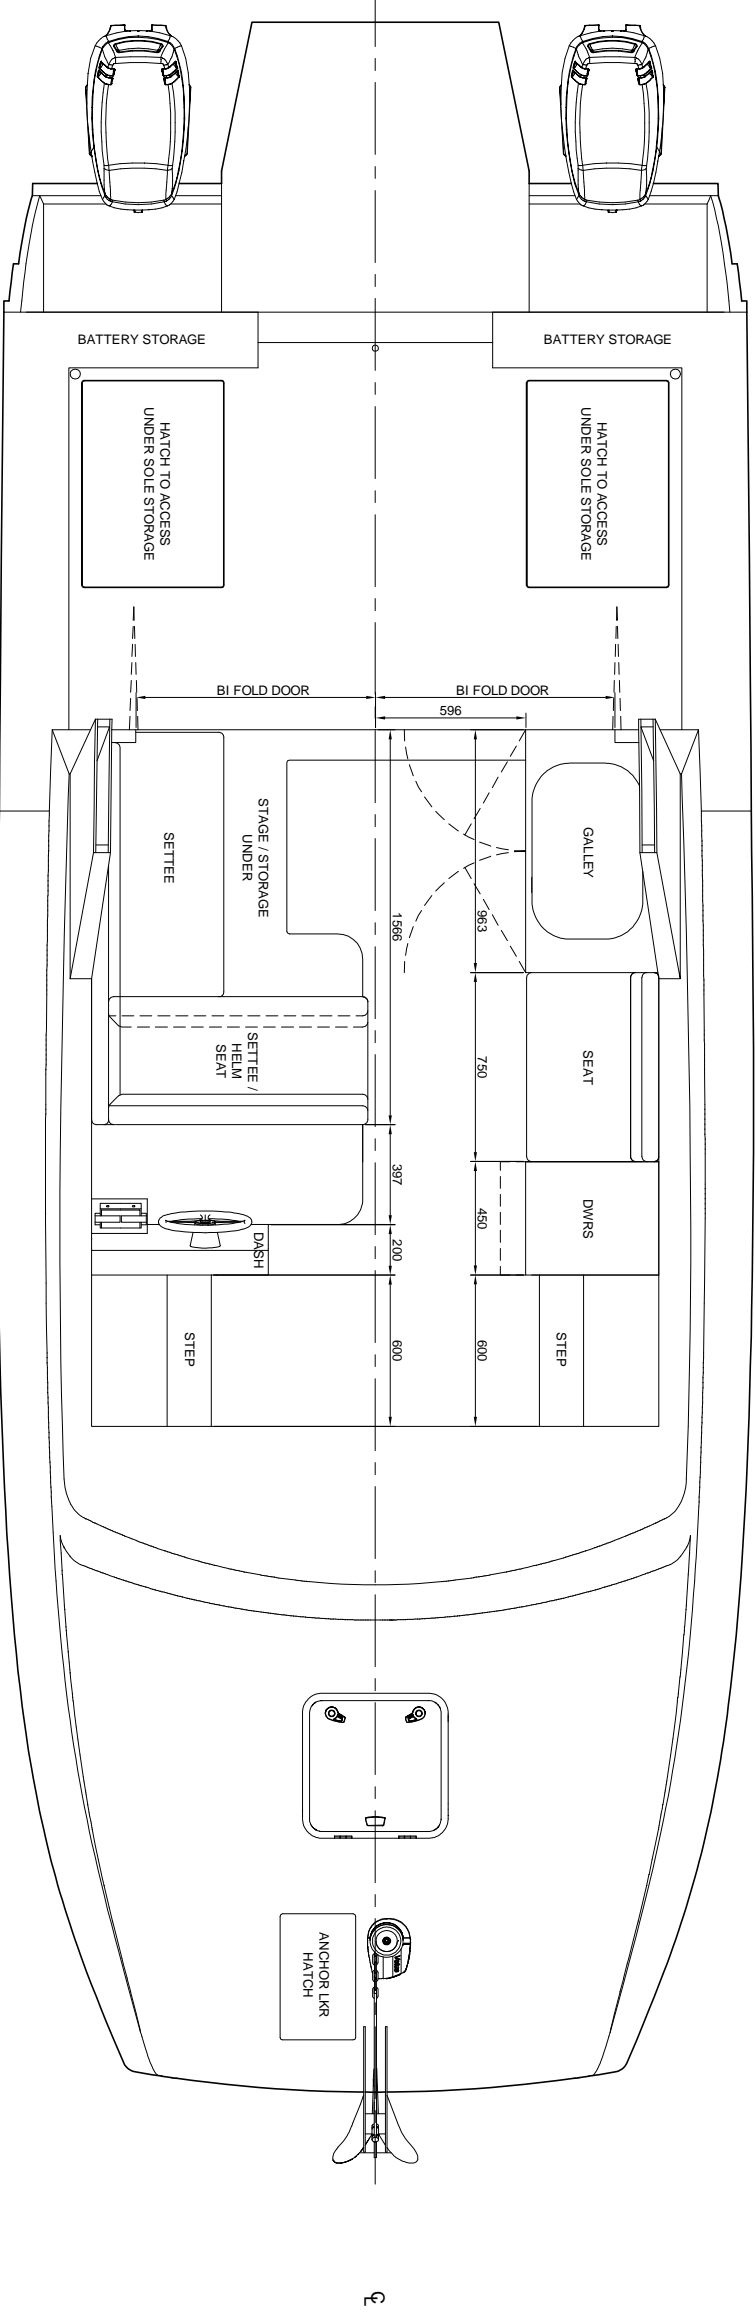

2 VIEW : SHOWING PLAN VIEW OF UPPER ACCOMMODATIONS
 SCALE: 1:15