

GENERAL NOTES

THE BUILDER MUST CHECK DIMENSIONS AND CONTENT GIVEN ON THE DRAWING AND ADVISE THE DESIGNER OF ANY DISCREPANCIES BEFORE COMMENCING CONSTRUCTION. THIS DRAWING MUST NOT BE REPRODUCED OR USED FOR ANY PURPOSE OTHER THAN IN CONNECTION WITH THE BOAT OR DESIGN FOR WHICH IT WAS SET. THE COST OF THESE PLANS INCLUDES FEES FOR ONE BOAT ONLY FOR ADDITIONAL BOATS SHALL BE BUILT FROM THESE PLANS WITHOUT THE DESIGNER'S WRITTEN CONSENT AND PAYMENT OF FEES.

L 825 POWER CAT  
PERFORMANCE HULL


DESIGN:	DL	SHEET:
DRAWN:	26/1/14	01
DATE:	1:15	
SCALE AT A1:	1:30	
SCALE AT A3:		
DATE:		

GENERAL ARRANGEMENT


DESIGN:	DL	SHEET:
DRAWN:	26/1/14	01
DATE:	1:15	
SCALE AT A1:	1:30	
SCALE AT A3:		

**danleech**  
naval architecture

CHRISTCHURCH  
NEW ZEALAND  
ph 027 306 2423  
dan@leechboats.com  
www.leechboats.com

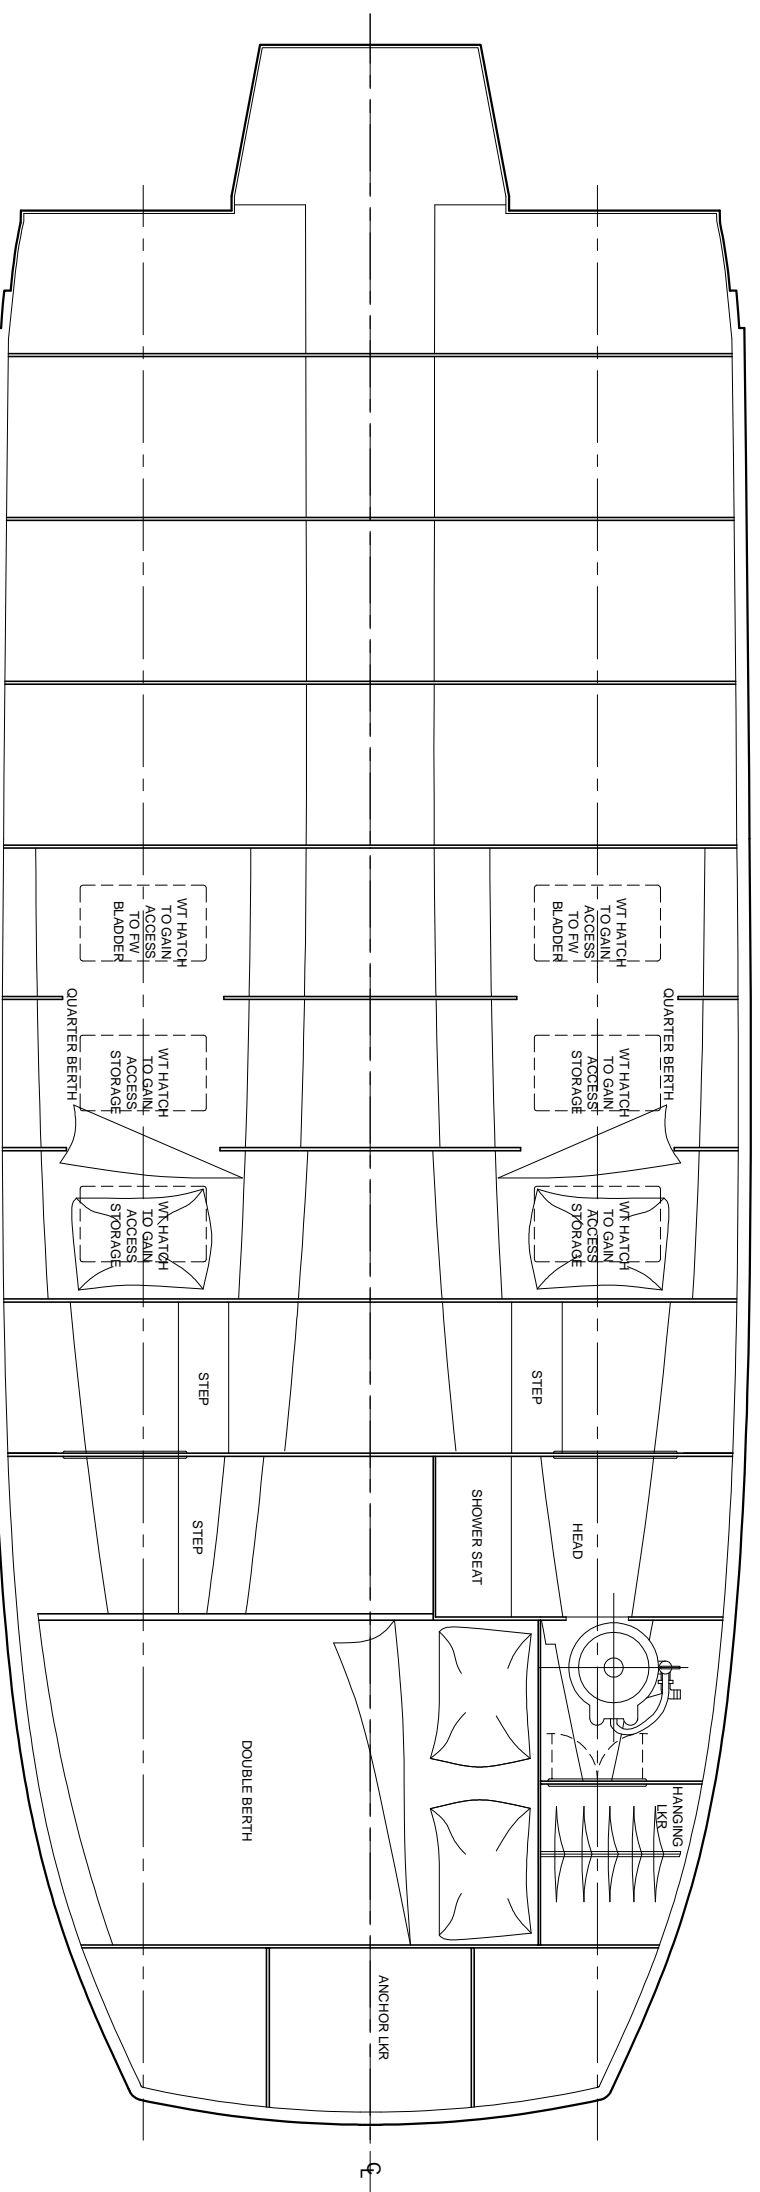

1 VIEW : SHOWING PLAN VIEW OF LOWER ACCOMMODATIONS  
Scale: 1:15

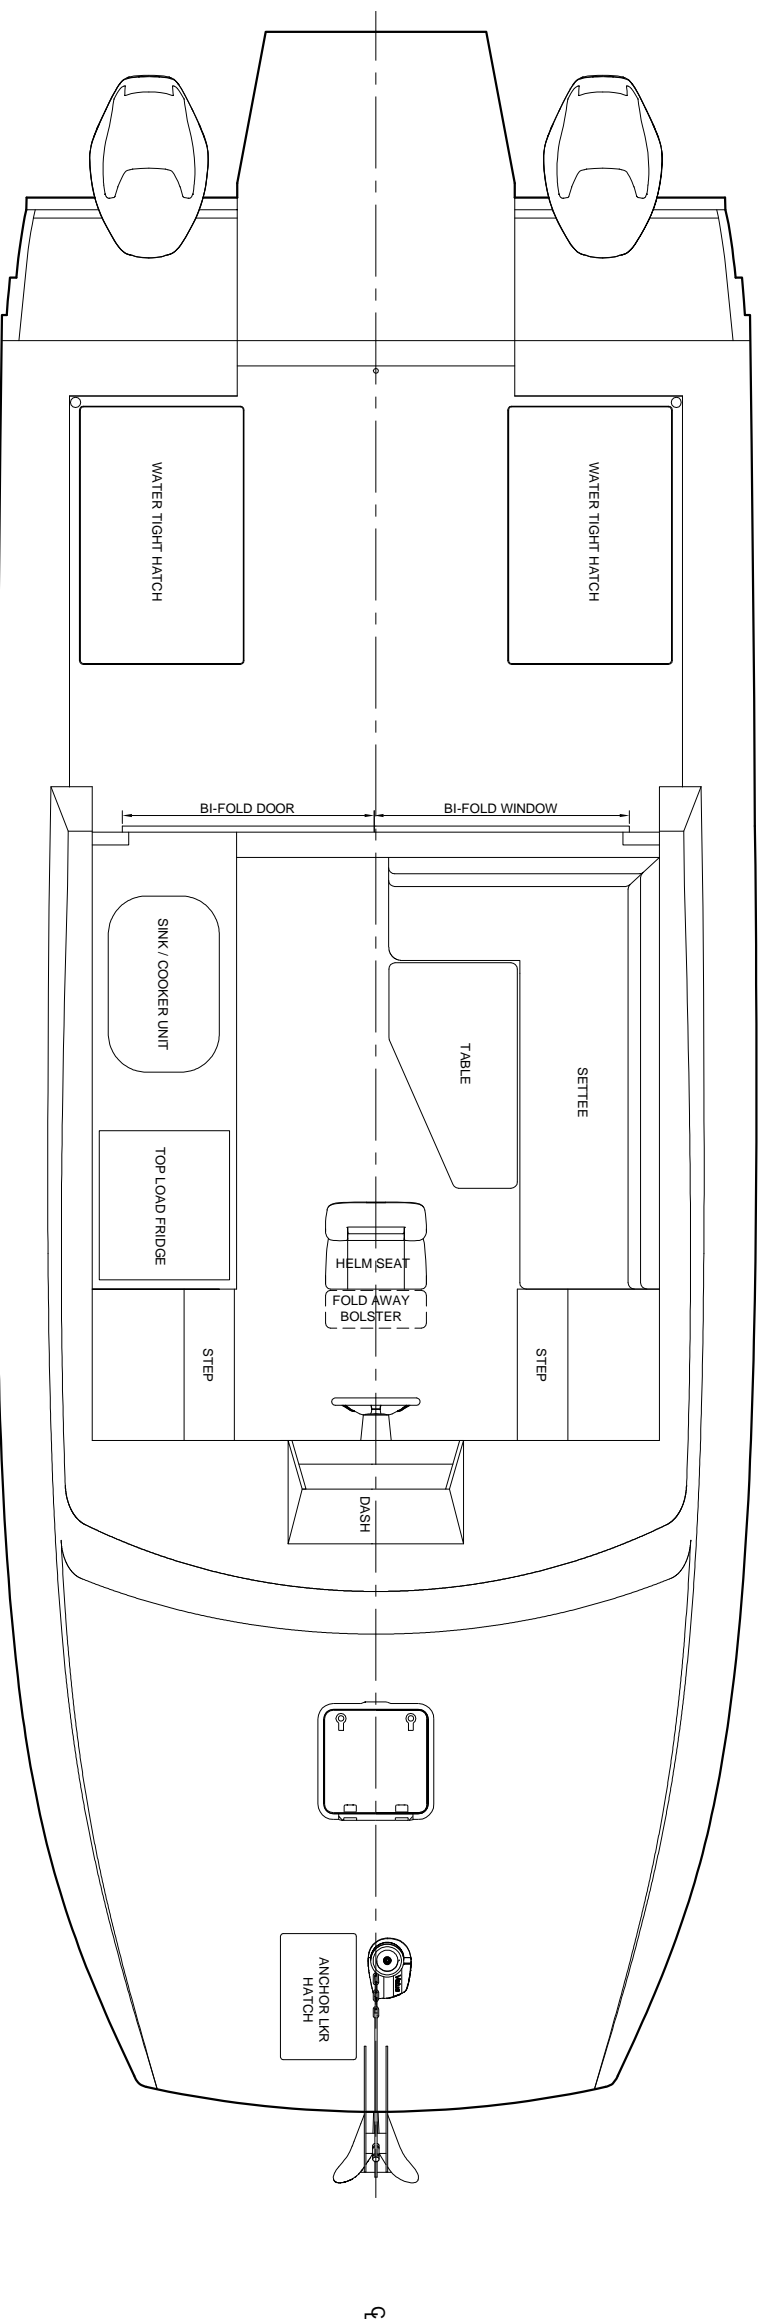

2 VIEW : SHOWING PLAN VIEW OF UPPER ACCOMMODATIONS  
Scale: 1:15