

GENERAL NOTES

THE BUILDER MUST CHECK DIMENSIONS AND CONTENT GIVEN ON THE DRAWING AND ADVISE THE DESIGNER OF ANY DISCREPANCIES BEFORE COMMENCING CONSTRUCTION. THIS DRAWING MUST NOT BE REPRODUCED OR USED FOR ANY PURPOSE OTHER THAN IN CONNECTION WITH THE BOAT OR DESIGN FOR WHICH IT WAS MADE, WITHOUT THE DESIGNER'S WRITTEN CONSENT. THE COST OF THESE PLANS INCLUDES FEES FOR ONE BOAT ONLY FOR - NO ADDITIONAL BOATS SHALL BE BUILT FROM THESE PLANS WITHOUT THE DESIGNER'S WRITTEN CONSENT AND PAYMENT OF FEES.

L 875 POWER CAT


DESIGN:	DL	SHEET:
DRAWN:	DL	
DATE:	23/01/15	
SCALE A1/A1:	1:15	
SCALE A1/A3:	1:30	
DATE:		

GENERAL ARRANGEMENT


DESIGN:	DL	SHEET:
DRAWN:	DL	
DATE:	23/01/15	
SCALE A1/A1:	1:15	
SCALE A1/A3:	1:30	

danleech
naval architecture

CHRISTCHURCH
NEW ZEALAND
ph 027 306 2423
dan@leechboats.com
www.leechboats.com

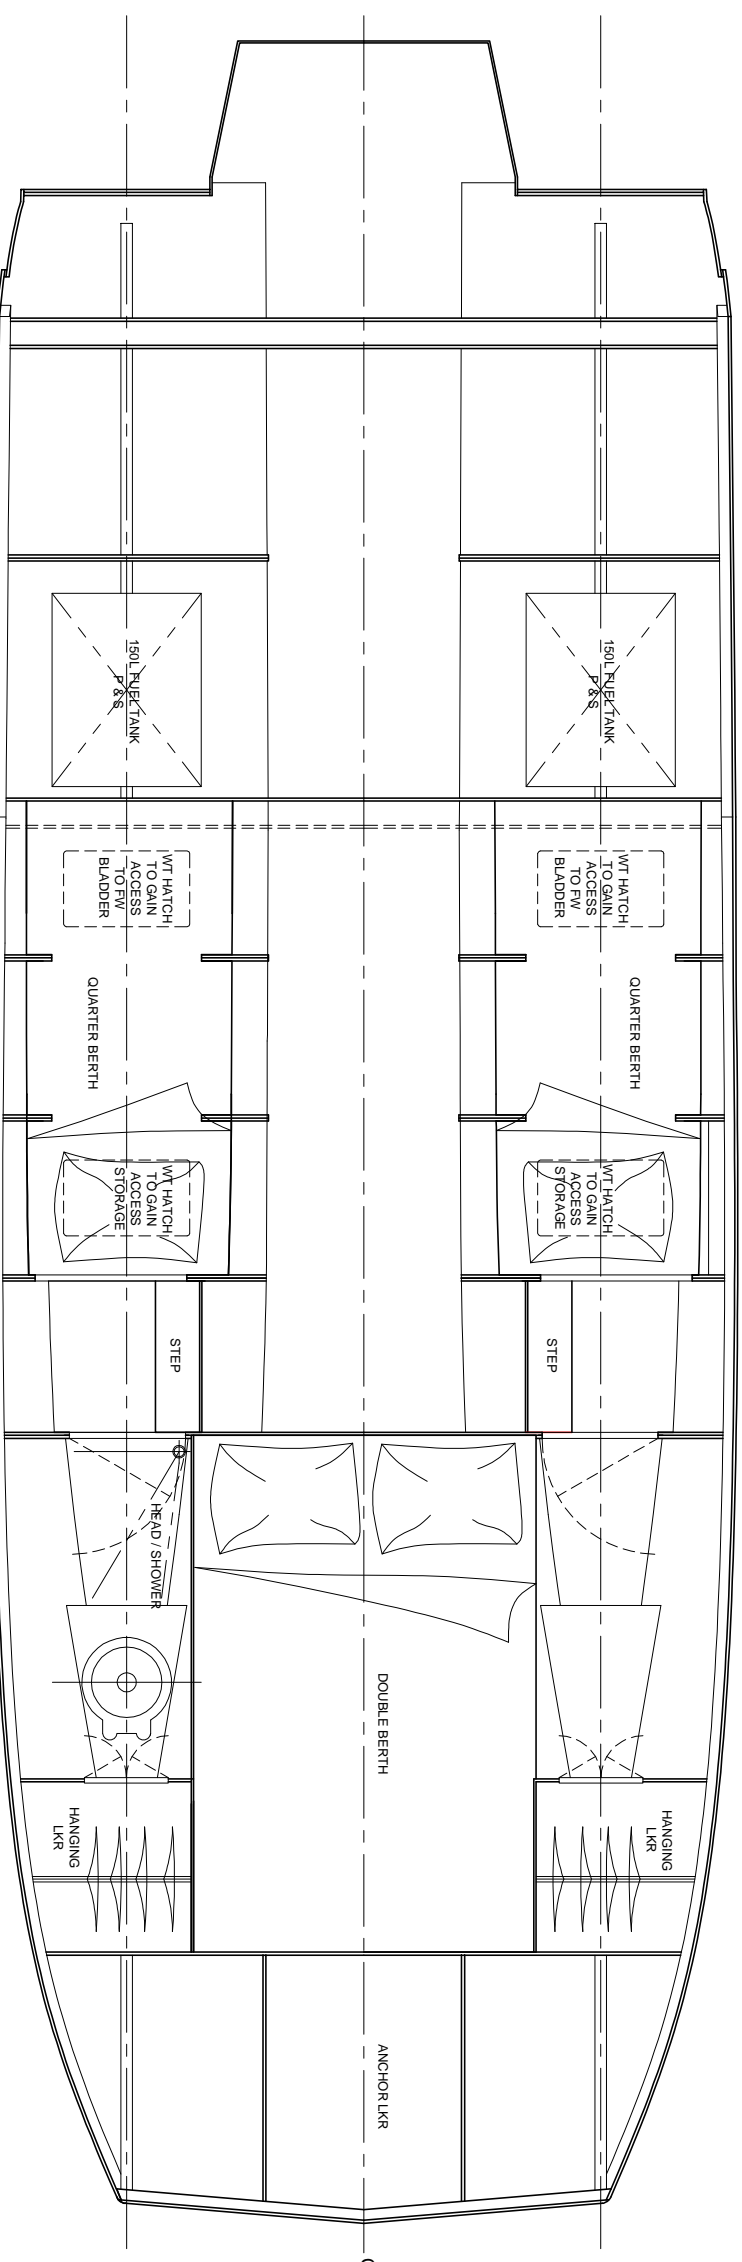

1 VIEW : SHOWING PLAN VIEW OF LOWER ACCOMMODATIONS
SCALE: 1:15

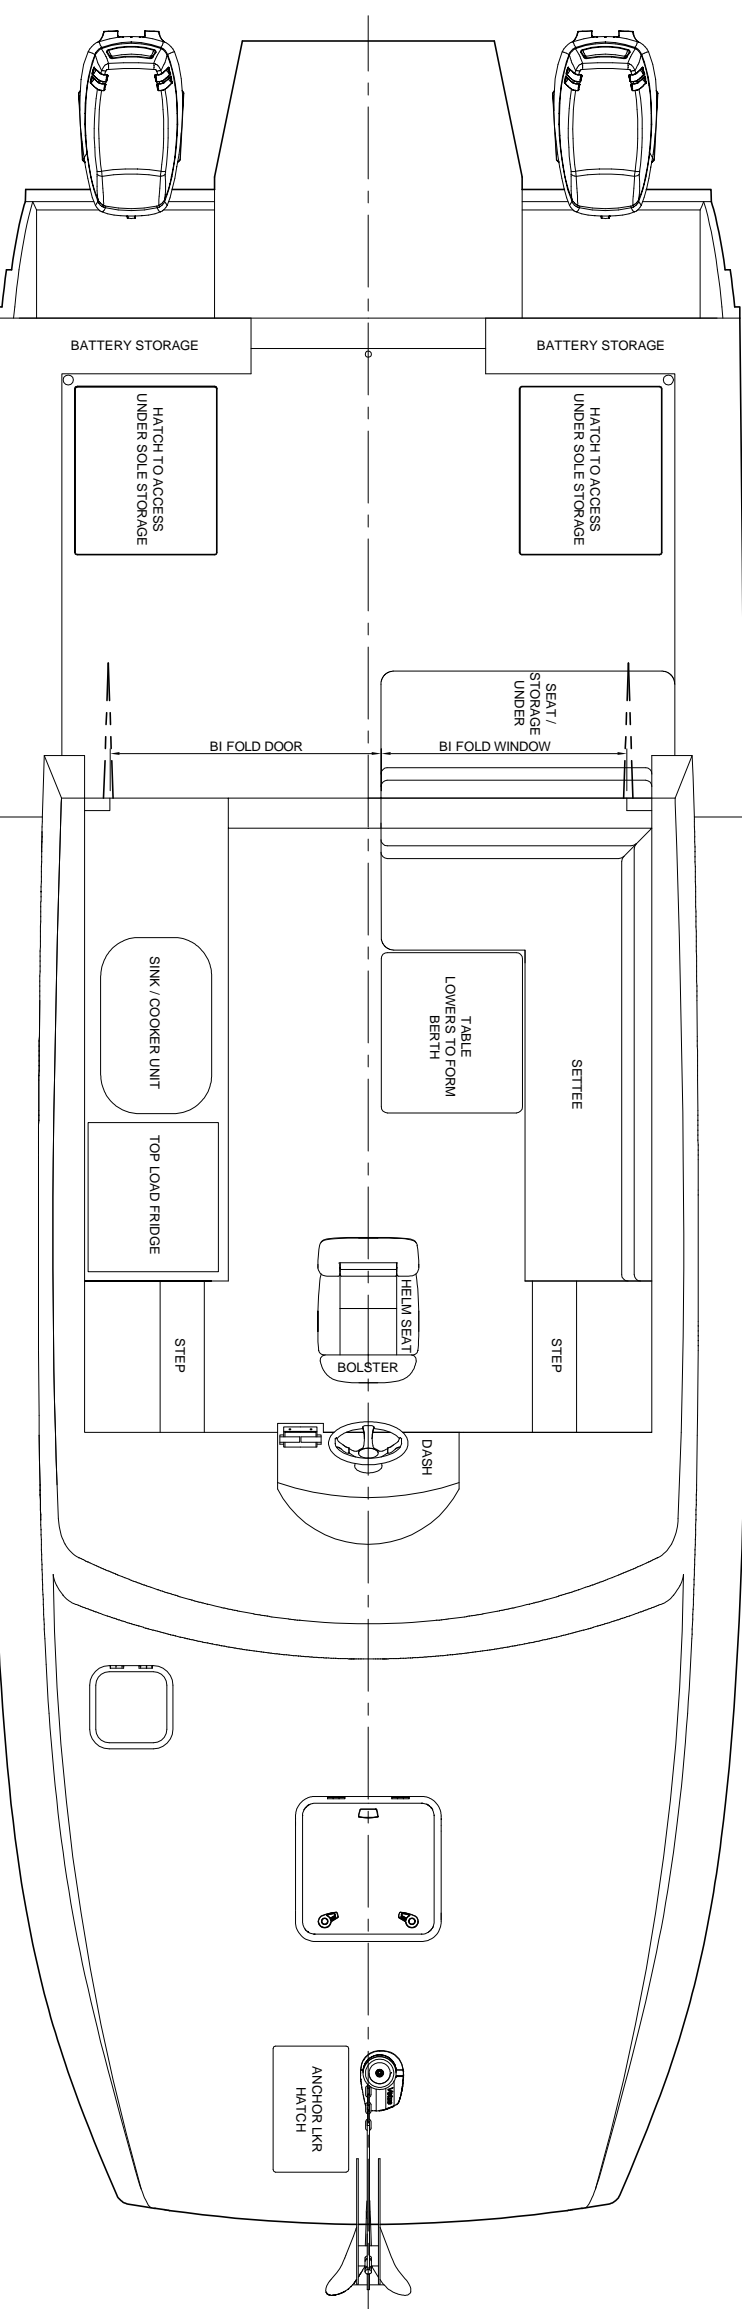

2 VIEW : SHOWING PLAN VIEW OF UPPER ACCOMMODATIONS
SCALE: 1:15