


GENERAL NOTES

THE BUILDER MUST CHECK DIMENSIONS AND CONTENT GIVEN ON THE DRAWING AND ADVISE THE DESIGNER OF ANY DISCREPANCIES BEFORE COMMENCING CONSTRUCTION.
 THIS DRAWING MUST NOT BE REPRODUCED OR USED FOR ANY PURPOSE OTHER THAN IN CONNECTION WITH THE BOAT OR DESIGN FOR WHICH IT WAS MADE, WITHOUT THE DESIGNER'S WRITTEN CONSENT.
 THE COST OF THESE PLANS INCLUDES FEES FOR ONE BOAT ONLY FOR NO ADDITIONAL BOATS SHALL BE BUILT FROM THESE PLANS WITHOUT THE DESIGNER'S WRITTEN CONSENT AND PAYMENT OF FEES.


L 975 POWER CAT

DESIGN:	DL	SHEET:
DRAWN:	DL	
DATE:	10/7/07	
SCALE A1A1:	1:15	
SCALE A1A3:	1:30	
		01

GENERAL ARRANGEMENT

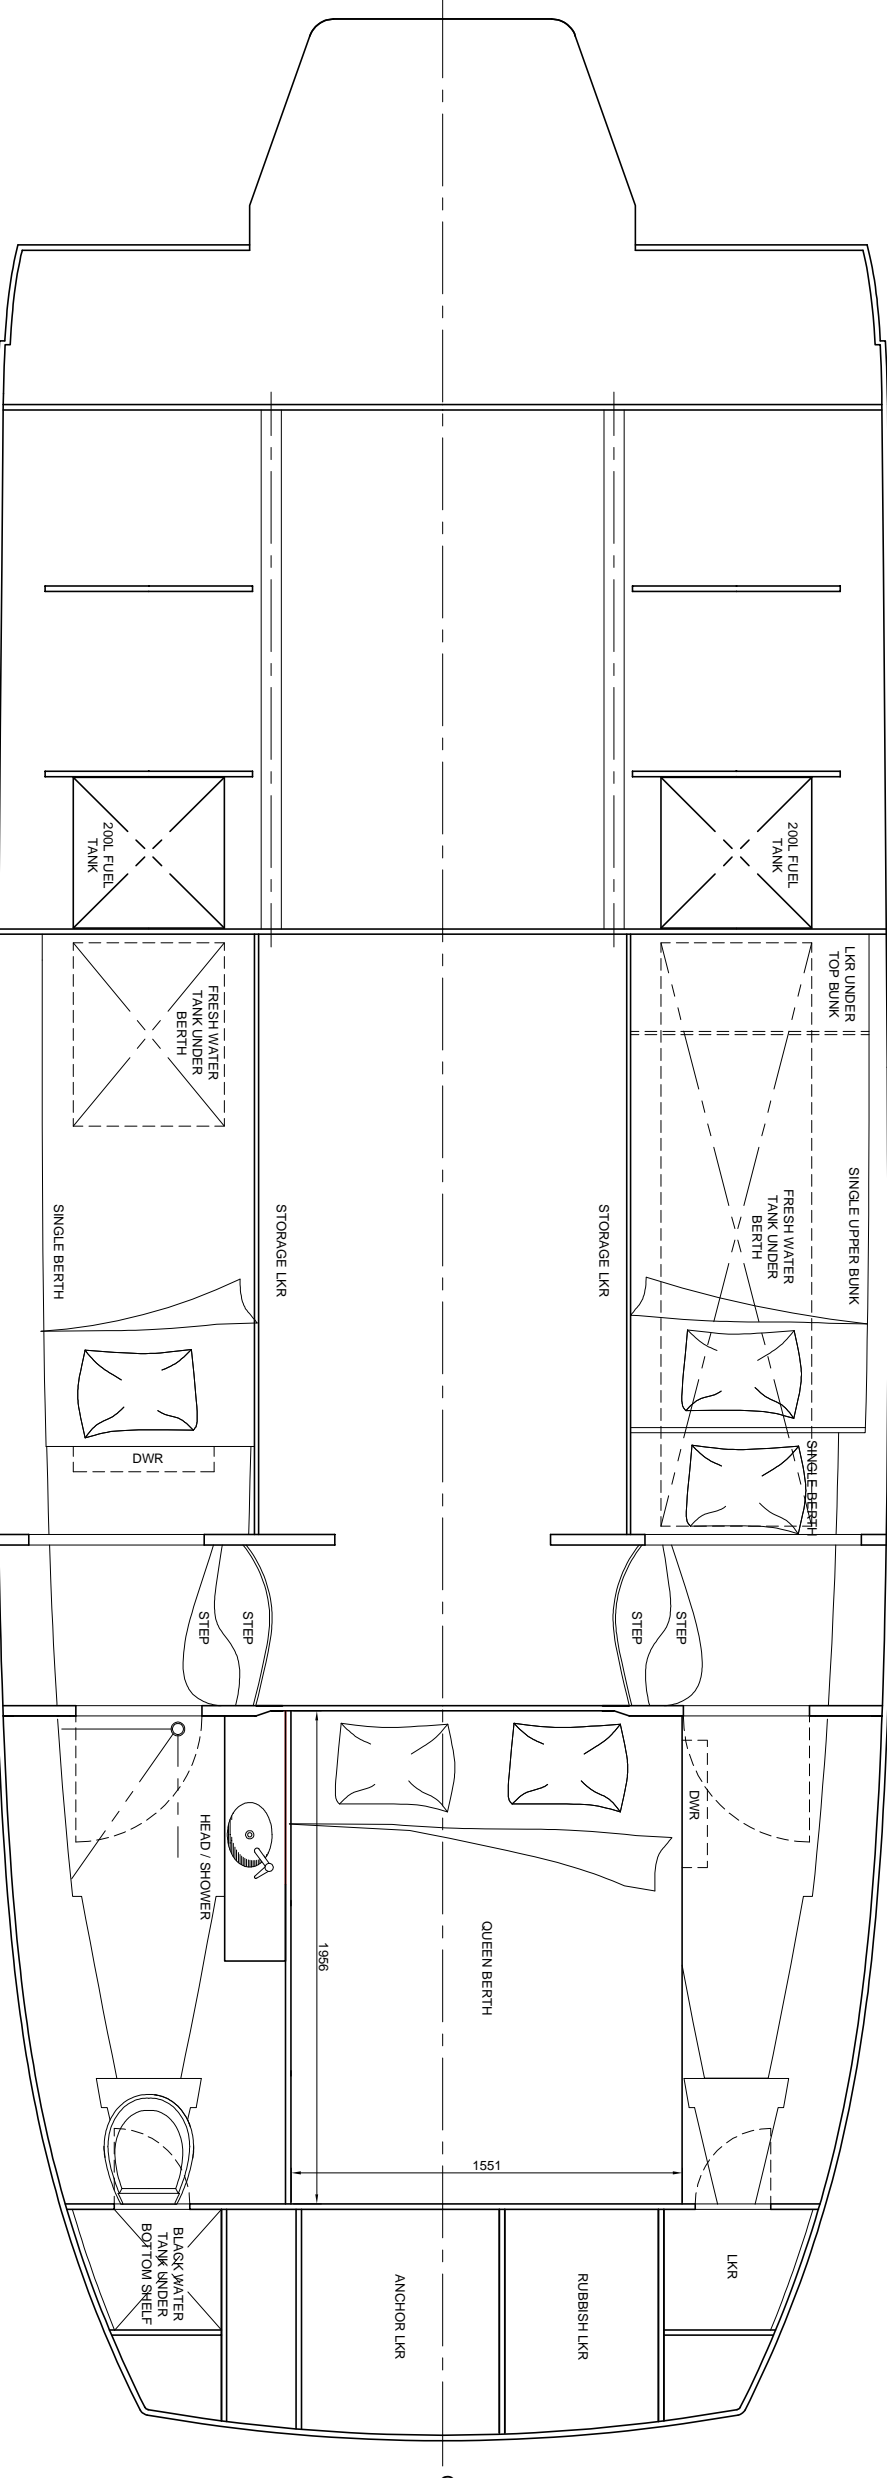

2 VIEW : PLAN VIEW OF LOWER ACCOMMODATIONS
 SCALE: 1:15

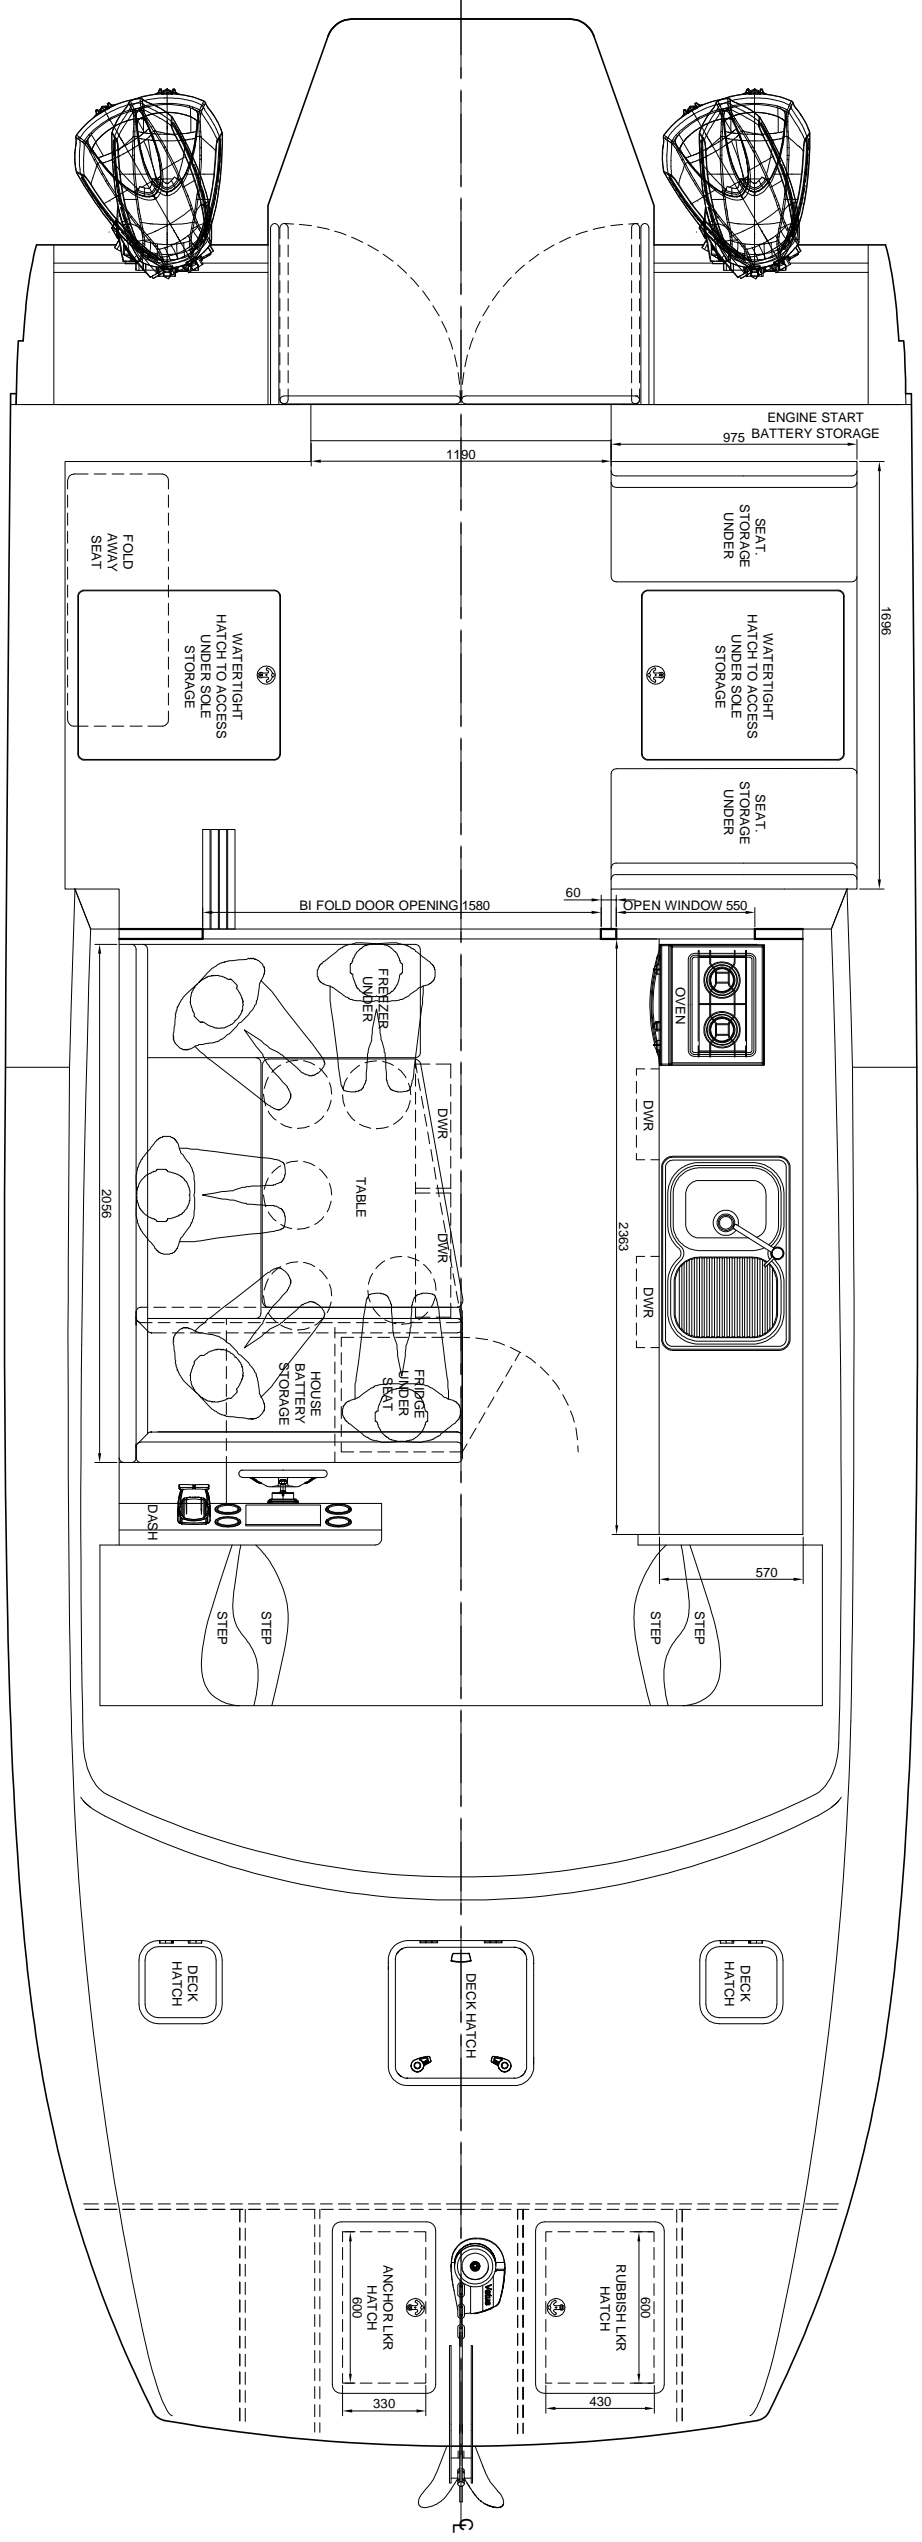

1 VIEW : PLAN VIEW OF UPPER ACCOMMODATIONS
 SCALE: 1:15

danleech
 naval architecture

CHRISTCHURCH
 NEW ZEALAND
 ph 027 306 2423
 dan@leechboats.com
 www.leechboats.com