

GENERAL NOTES


THE BUILDER MUST CHECK DIMENSIONS AND CONTENT GIVEN ON THE DRAWING AND ADVISE THE DESIGNER OF ANY DISCREPANCIES BEFORE COMMENCING CONSTRUCTION.
THIS DRAWING MUST NOT BE REPRODUCED OR USED FOR ANY PURPOSE OTHER THAN IN CONJUNCTION WITH THE BOAT OR DESIGN FOR WHICH IT WAS DRAWN, WITHOUT THE DESIGNER'S WRITTEN CONSENT.
THESE PLANS INCLUDES FEES FOR THE BOAT ONLY FOR BRYAN GELRAY. NO ADDITIONAL BOATS SHALL BE BUILT FROM THESE PLANS WITHOUT THE DESIGNER'S WRITTEN CONSENT AND PAYMENT OF FEES.

L8m TRAILER YACHT

REVISION: DATE:

SAIL PLAN

DESIGN: 014.10 SHEET: #1
 DRAWN: DL
 DATE: 21/09/10
 SCALE AT A1: 1:25
 SCALE AT A3: 1:50

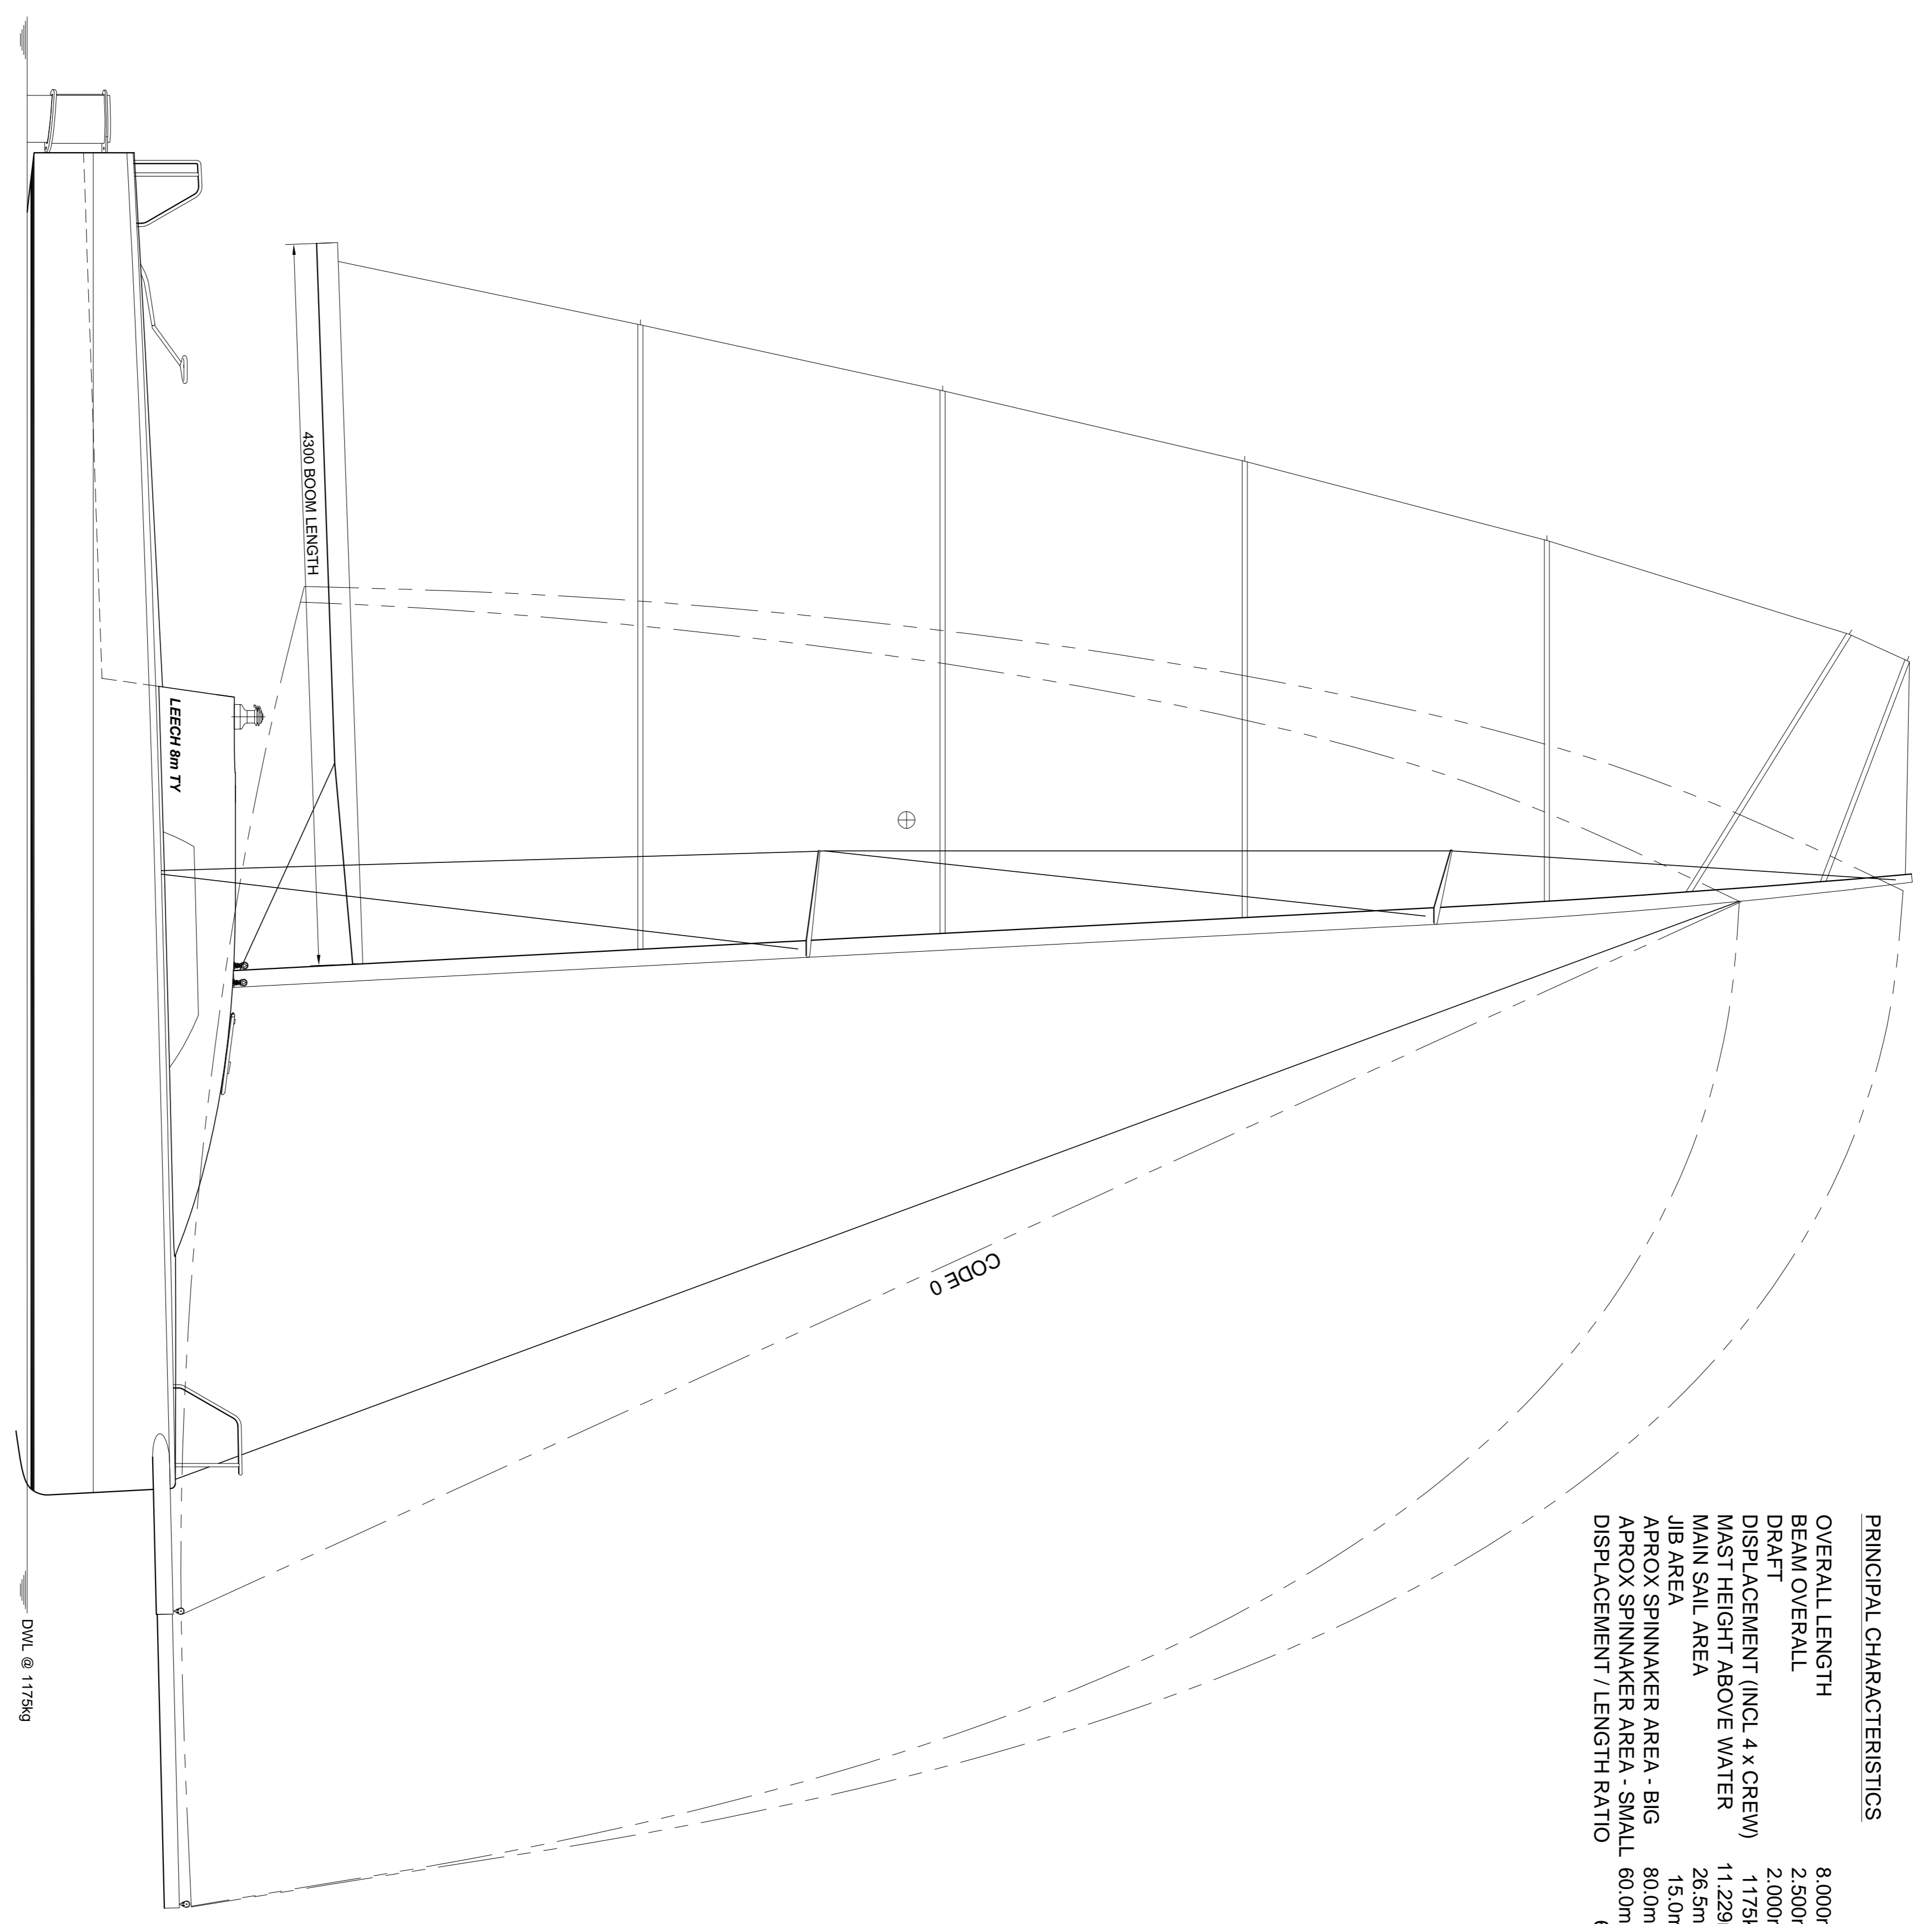

PRINCIPAL CHARACTERISTICS

OVERALL LENGTH	8.000m
BEAM OVERALL	2.500m
DRAFT	2.000m
DISPLACEMENT (INCL 4 x CREW)	1175kg
MAST HEIGHT ABOVE WATER	11.229m
MAIN SAIL AREA	26.5m ²
JIB AREA	15.0m ²
APPROX SPINNAKER AREA - BIG	80.0m ²
APPROX SPINNAKER AREA - SMALL	80.0m ²
DISPLACEMENT / LENGTH RATIO	64

DWL @ 1175kg

danleech
 naval architecture

162 MARINE DRIVE
 CHURCH BAY
 CHRISTCHURCH
 NEW ZEALAND
 ph 027 306 2423
 dan@leechboats.com