

GENERAL NOTES

THE BUILDER MUST CHECK DIMENSIONS AND CONTENT GIVEN ON THE DRAWING AND ADVISE THE DESIGNER OF ANY DISCREPANCIES BEFORE COMMENCING CONSTRUCTION.
THIS DRAWING MUST NOT BE REPRODUCED OR USED FOR ANY PURPOSE OTHER THAN IN CONNECTION WITH THE BOAT OR DESIGN FOR WHICH IT WAS DRAWN, WITHOUT THE DESIGNERS CONSENT.
THE COST OF THESE PLANS INCLUDES FEES FOR ONE BOAT ONLY FOR THE BUILT FROM THESE PLANS WITHOUT THE DESIGNERS WRITTEN CONSENT AND PAYMENT OF FEES.

L800 CRUISER / RACER
TRAILER YACHT

REVISION	DATE

SAIL PLAN


DESIGN:	DJL	SHEET:	1
DRAWN:	31/07/14		
DATE:	1/25		
SCALE AT A1:	1:50		

danleech
naval architecture

182 MARINE DRIVE
CHRISTCHURCH BAY
NEW ZEALAND
ph 027 306 2423
dan@leechboats.com

PRINCIPAL CHARACTERISTICS

OVERALL LENGTH	8.000m
BEAM OVERALL	2.500m
DRAFT	2.000m
MAST HEIGHT ABOVE WATER	11.737m
MAIN SAIL AREA	25.3m ²
JIB AREA	15.0m ²
APPROX SPINNAKER AREA - BIG	80.0m ²
APPROX SPINNAKER AREA - SMALL	60.0m ²
DISPLACEMENT / LENGTH RATIO	95
RM @ 30deg	941 kgf-m

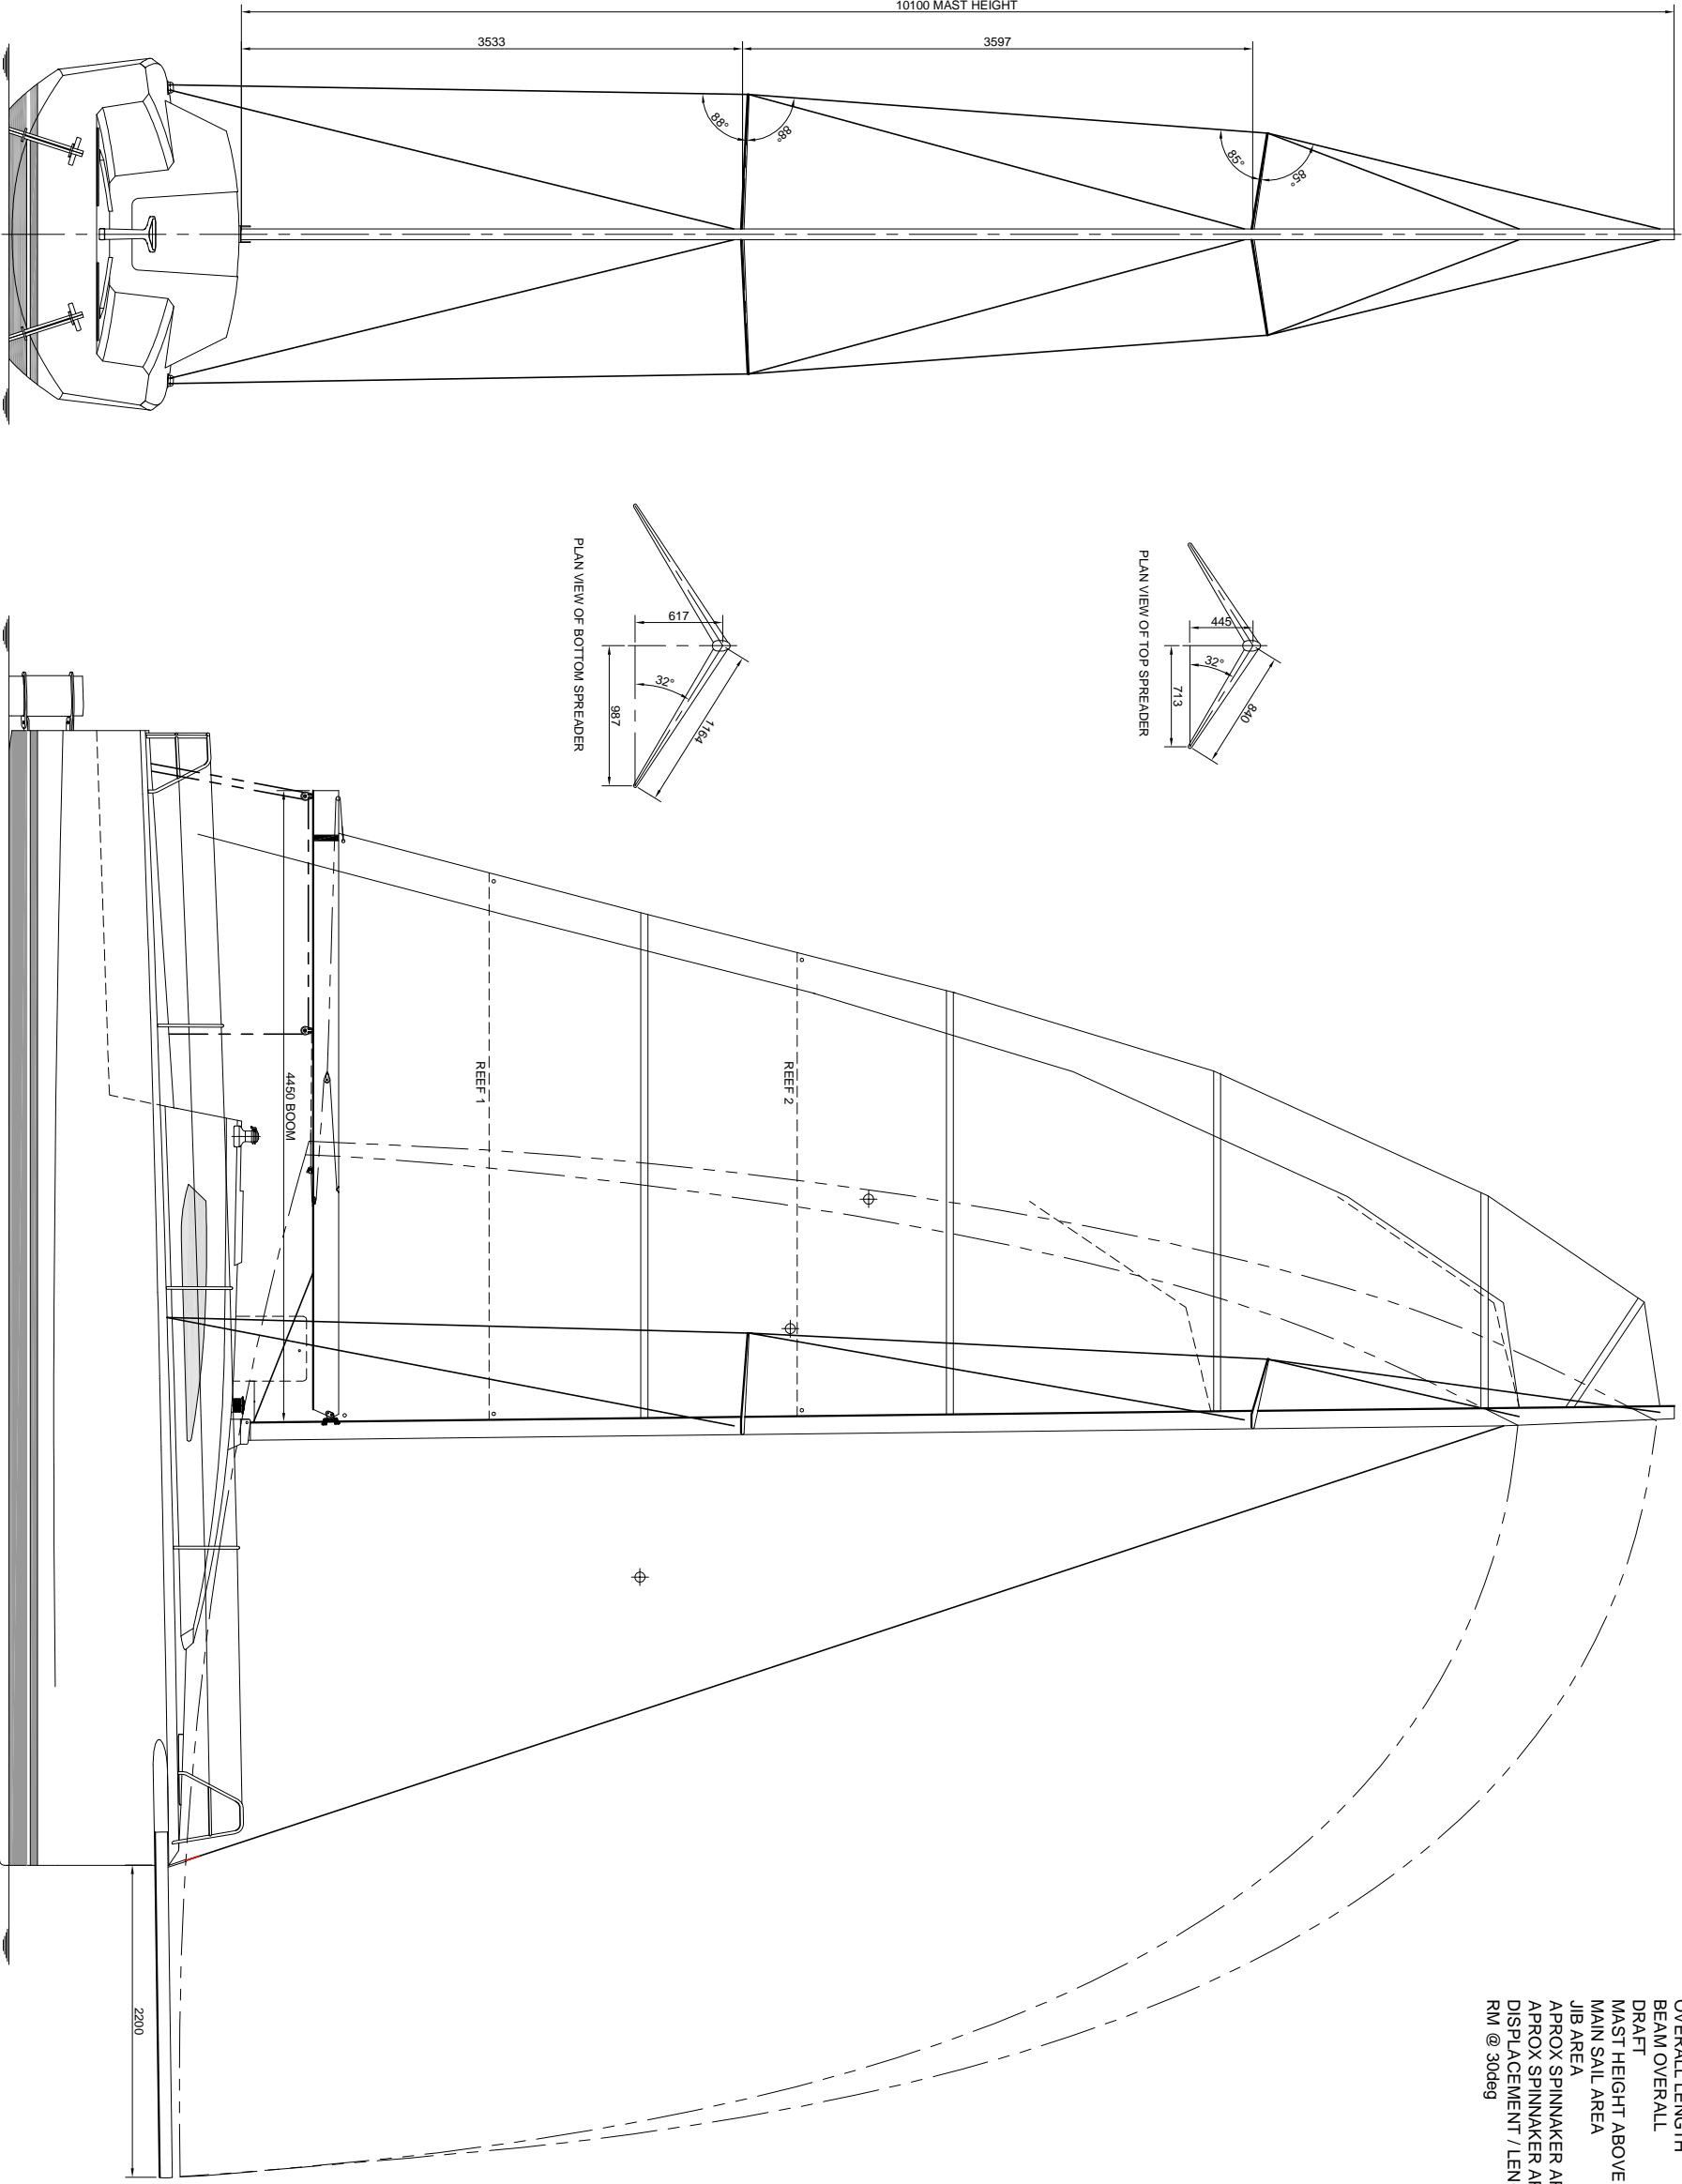

DETAIL 1-A
SHOWING STERN VIEW OF RIG
SCALE 1:25 @ A1 - 1:50 @ A3

DETAIL 1-B
SHOWING PROFILE VIEW OF SAIL PLAN
SCALE 1:25 @ A1 - 1:50 @ A3